



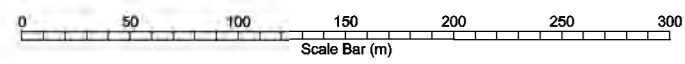

**Gleeson Quarries  
Huntly Quarry  
Overall Site Plan  
April 2019**

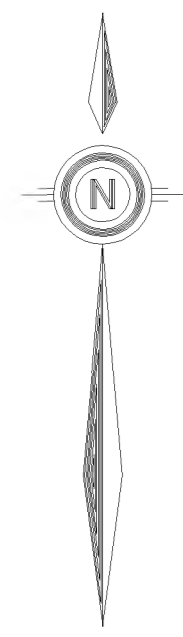

10th April 2019  
Scale 1 : 3500 (A0)  
Contour Interval 10m  
Pillbrow Surveying Limited  
Drawing No.  
190410 Gleeson Huntly Quarry/  
190410 Update/  
190410 Site Plan Overall

NOTES:  
Coordinates are in terms of Geodetic Datum 2000 Mt Eden Circuit  
Elevations are in terms of Auckland Vertical Datum 1946  
Origin of Survey IS2012-1  
720552.372 N 433803.066 E 108.149 RL  
Boundaries shown are sourced from Quick Map and may not be survey accurate  
Aerial images are sourced from Pillbrow Surveying Limited for the immediate quarry area flown on the 2nd, 5th and 10th April 2019  
LINZ Data Service for the surrounding images dated 2012 and 2013 and used under Creative Commons Attribution 4.0 International  
Ground Data sourced from Pillbrow Surveying Limited for the immediate quarry area April 2019  
Waikato District Council GIS LIDAR 2008-2008 for the surrounding area



Pillbrow Surveying Limited  
14 Court Hill, 1022  
Te Kaitiaki 3762  
www.pillbrowsurveying.co.nz  
pillbrowsurveying@ms.com  
0900 PSL NOW