


Figure 29B.4 – Ohinewai Structure Plan - Road cross sections – Local Roads (Business and Industrial Roads)


TYPICAL CROSS SECTION THROUGH BUSINESS / INDUSTRIAL ROAD

(ROAD TYPE 1)

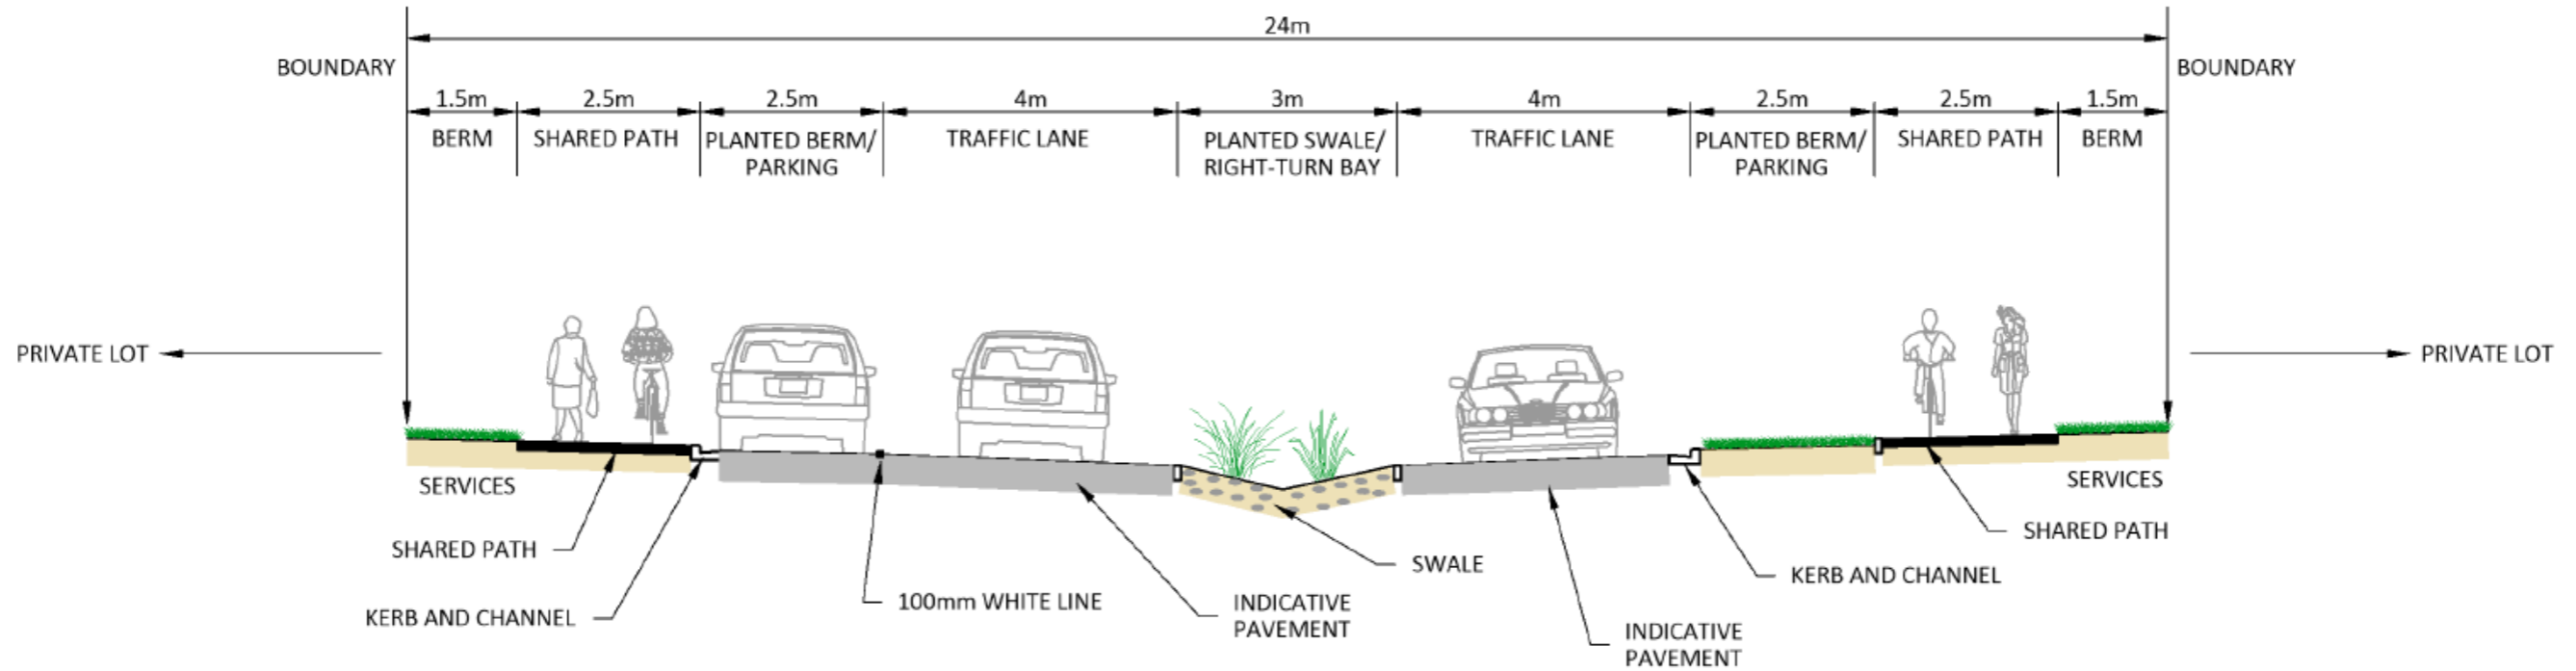

TYPICAL CROSS SECTION THROUGH BUSINESS / INDUSTRIAL ROAD

(ROAD TYPE 2)

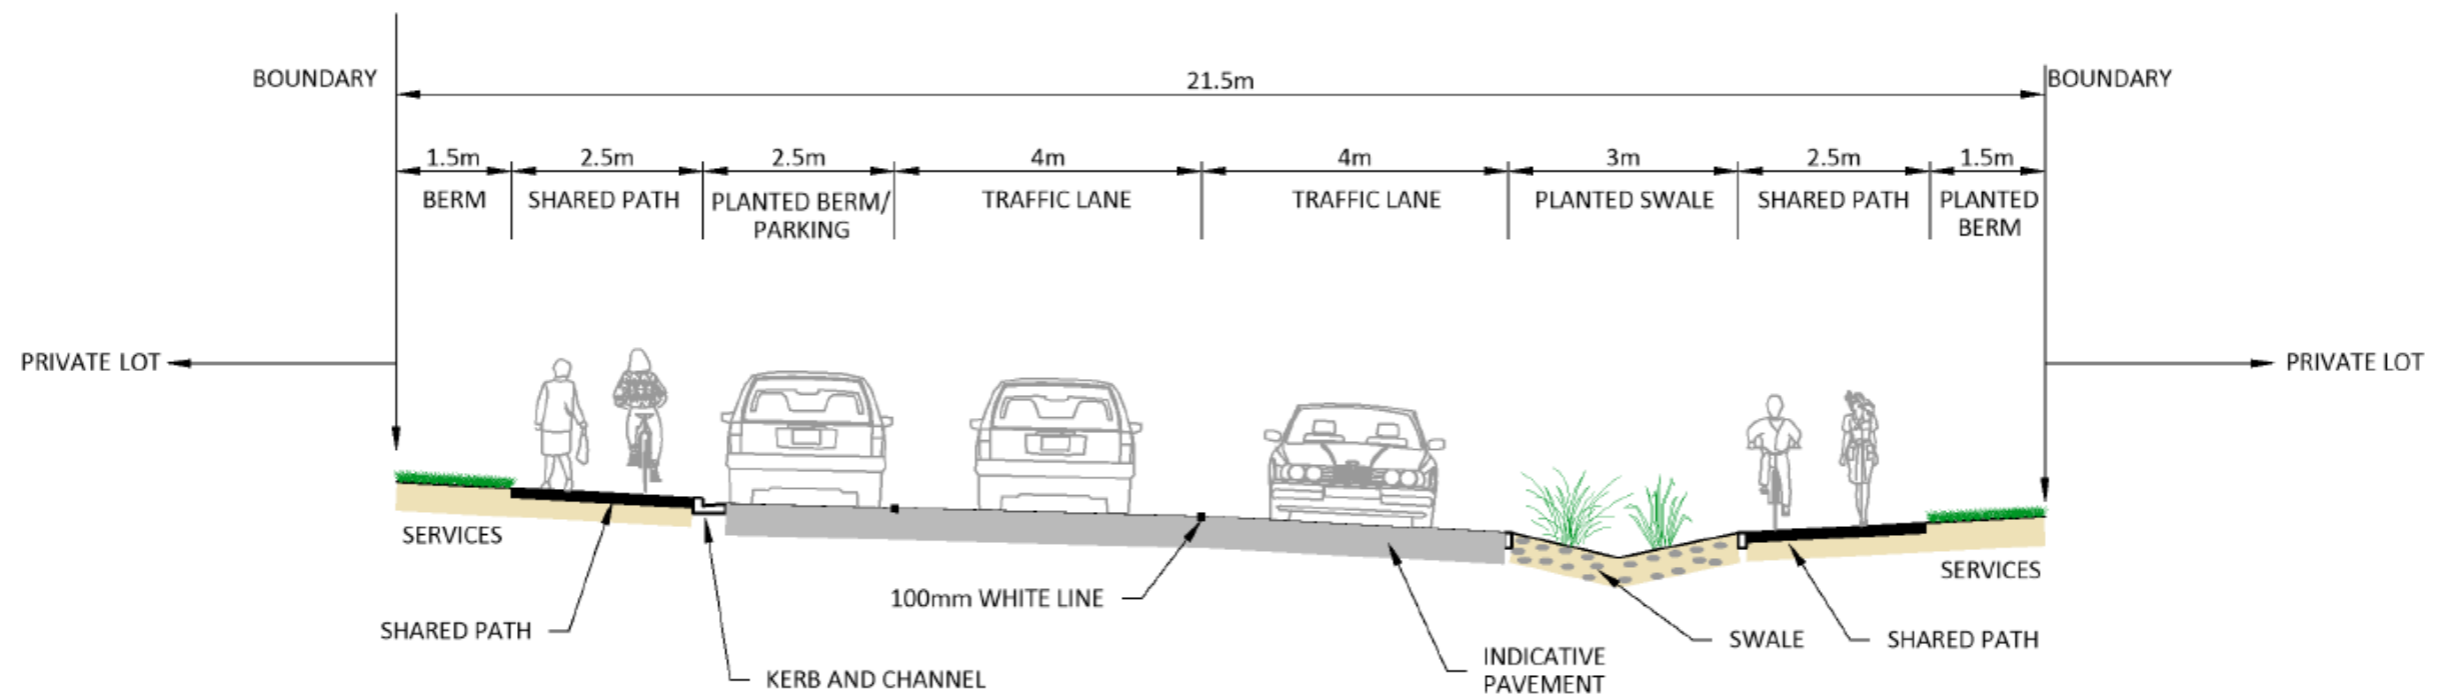

TYPICAL CROSS SECTION THROUGH BUSINESS / INDUSTRIAL ROAD
(ROAD TYPE 3)



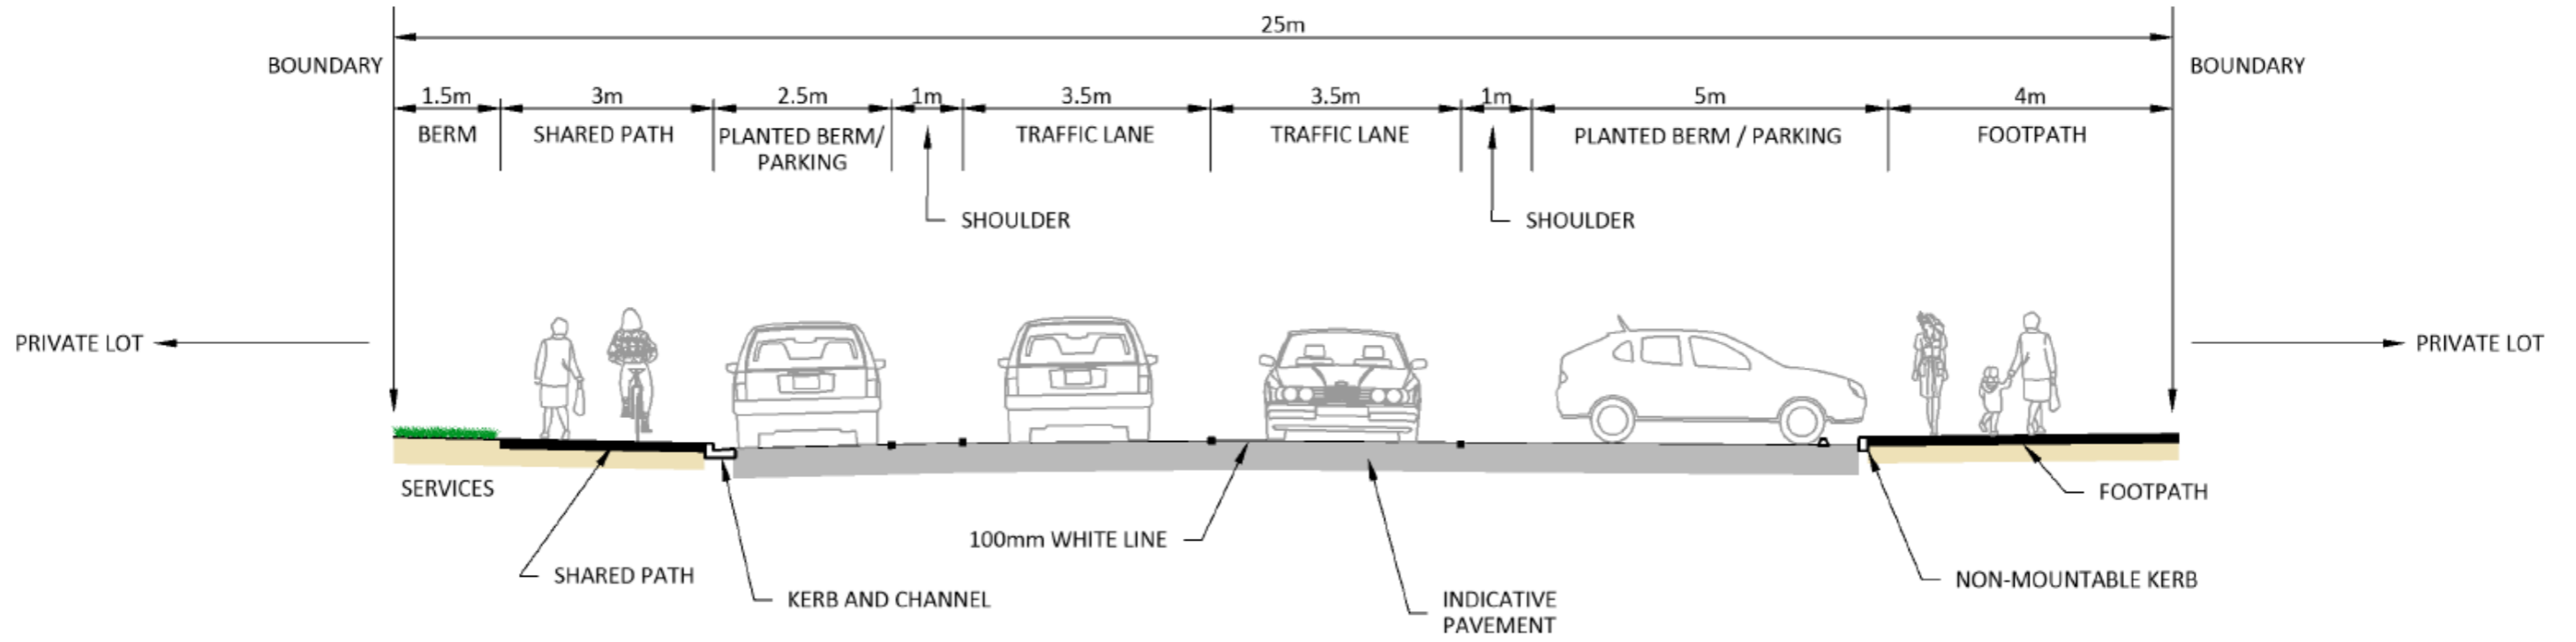


Figure 29B.5 – Ohinewai Structure Plan - Road cross sections – Local Roads (Residential Roads)

TYPICAL CROSS SECTION THROUGH RESIDENTIAL ROAD
(ROAD TYPE 4)

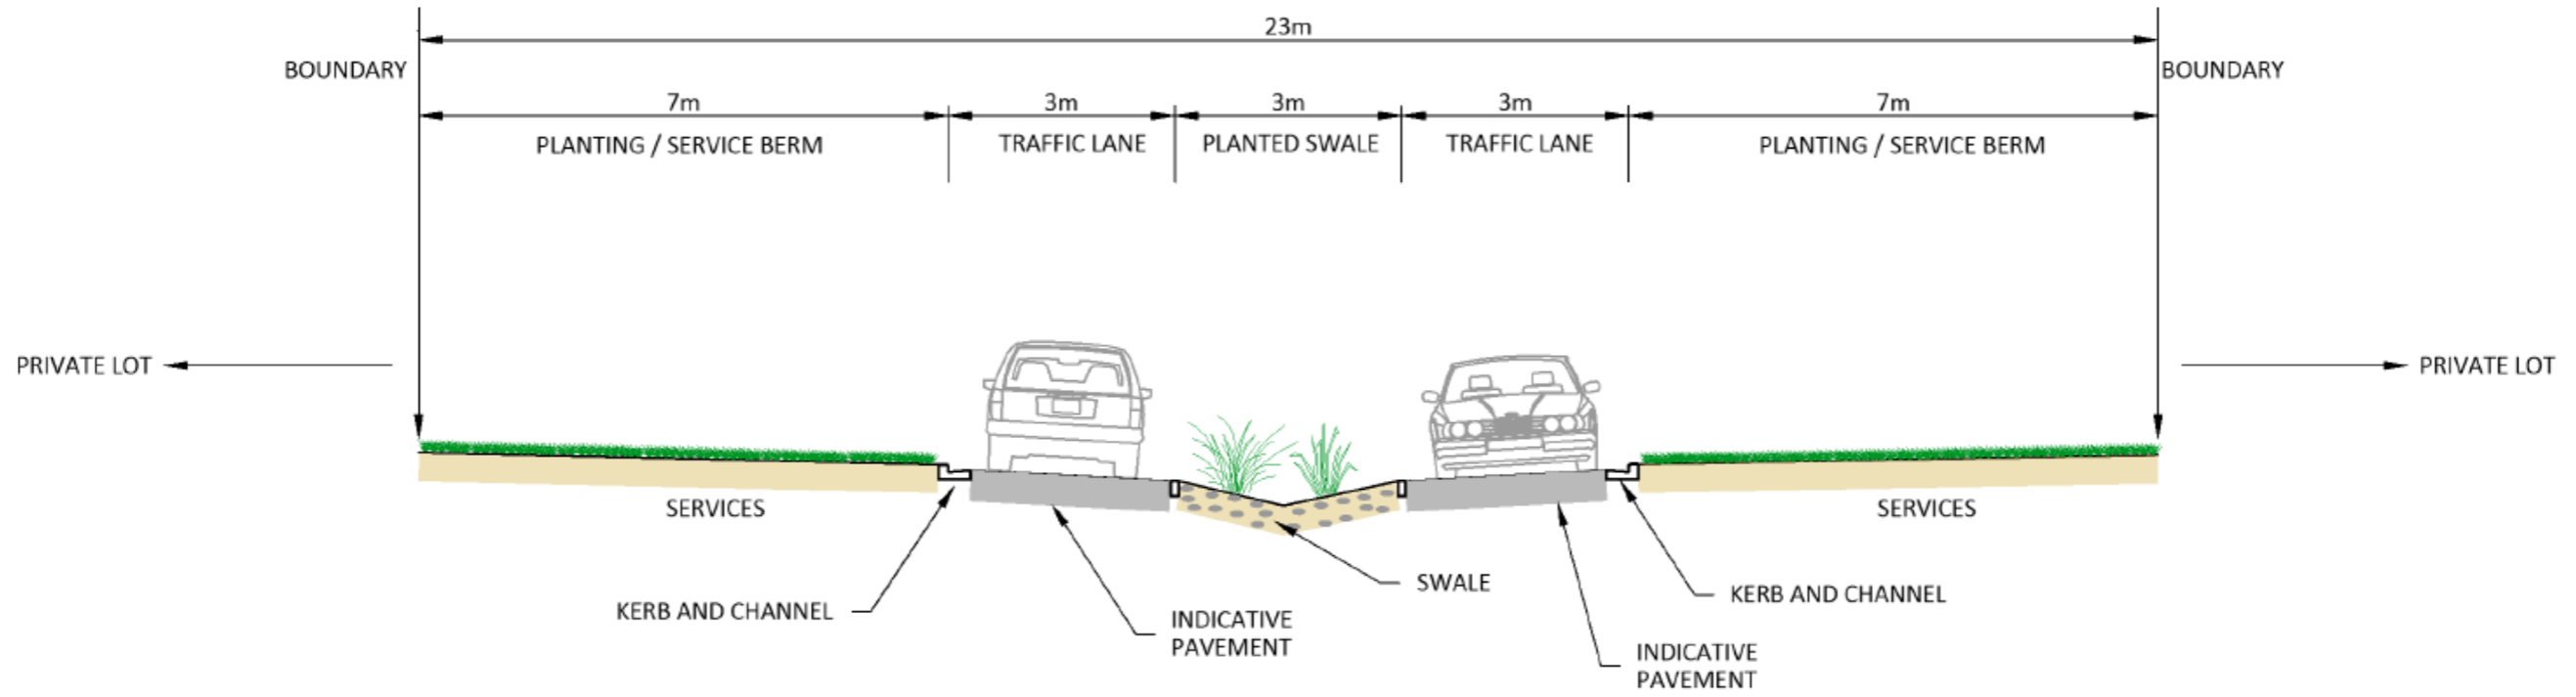

TYPICAL CROSS SECTION THROUGH RESIDENTIAL ROAD
(ROAD TYPE 5)

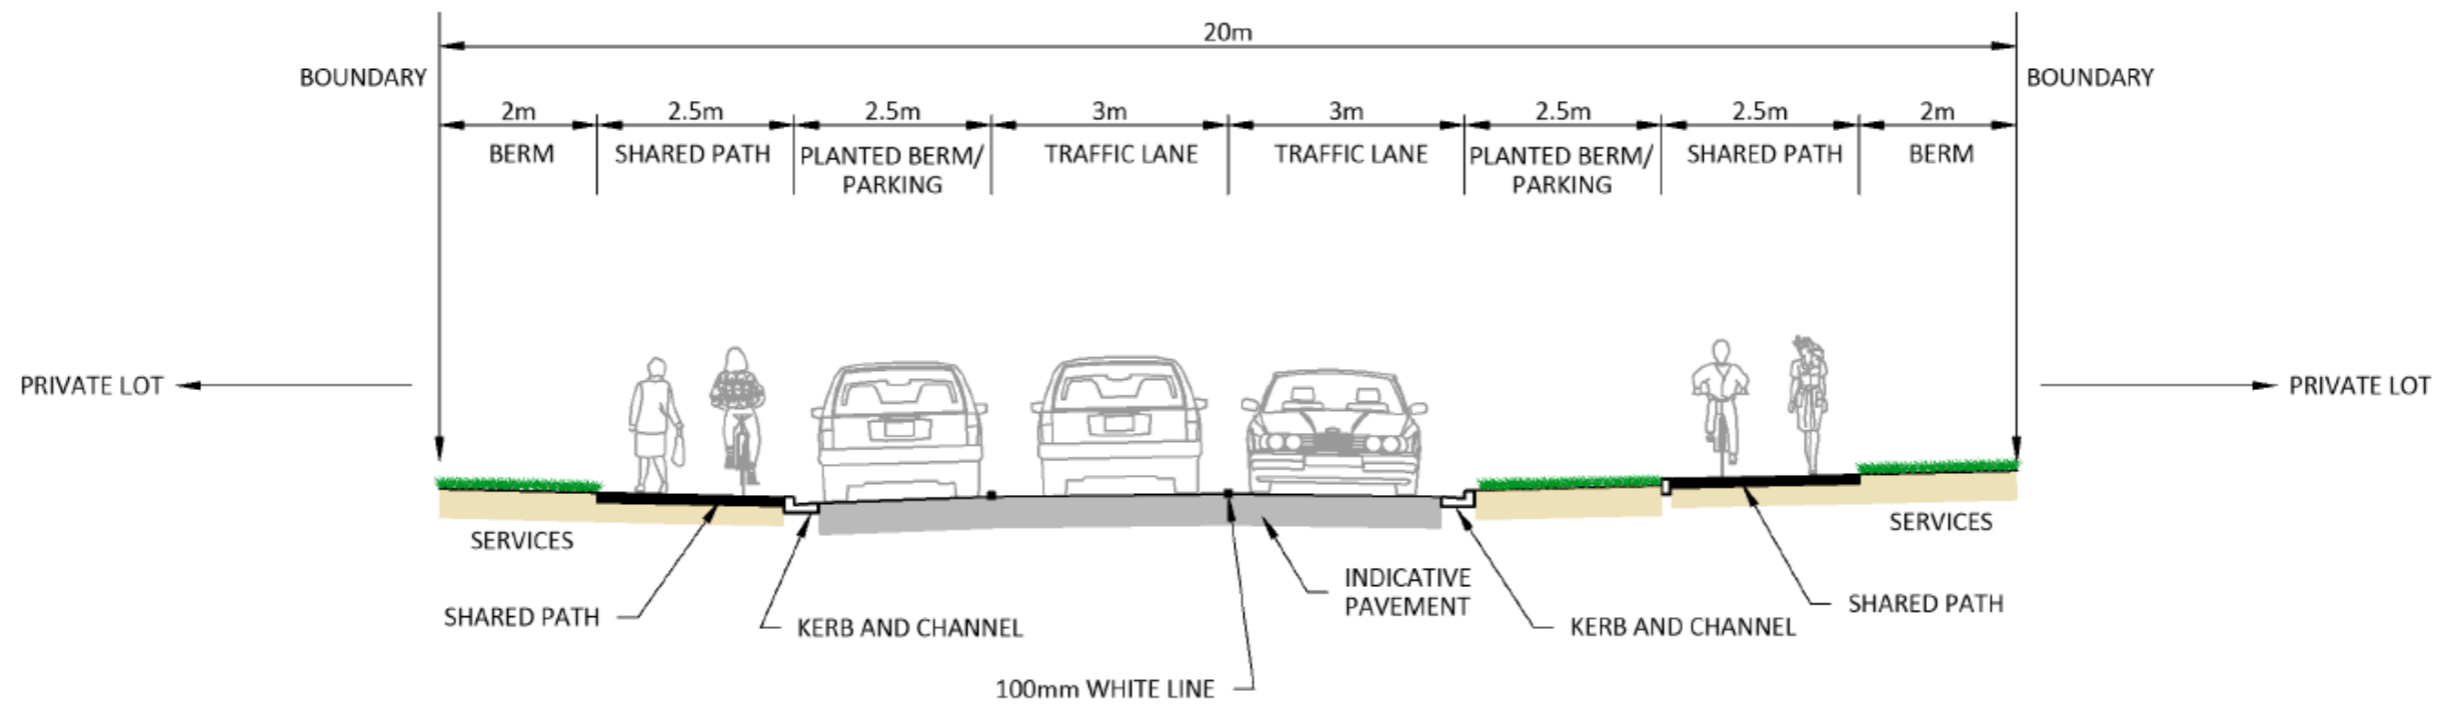

TYPICAL CROSS SECTION THROUGH RESIDENTIAL ROAD
(ROAD TYPE 6)

