


Figure 29B.11.5.14 – Ohinewai Structure Plan - Road cross sections – Local Roads (Business and Industrial Roads)


TYPICAL CROSS SECTION THROUGH COMMERCIAL / INDUSTRIAL ROAD 1

(4,000 < vpd < 6,000)

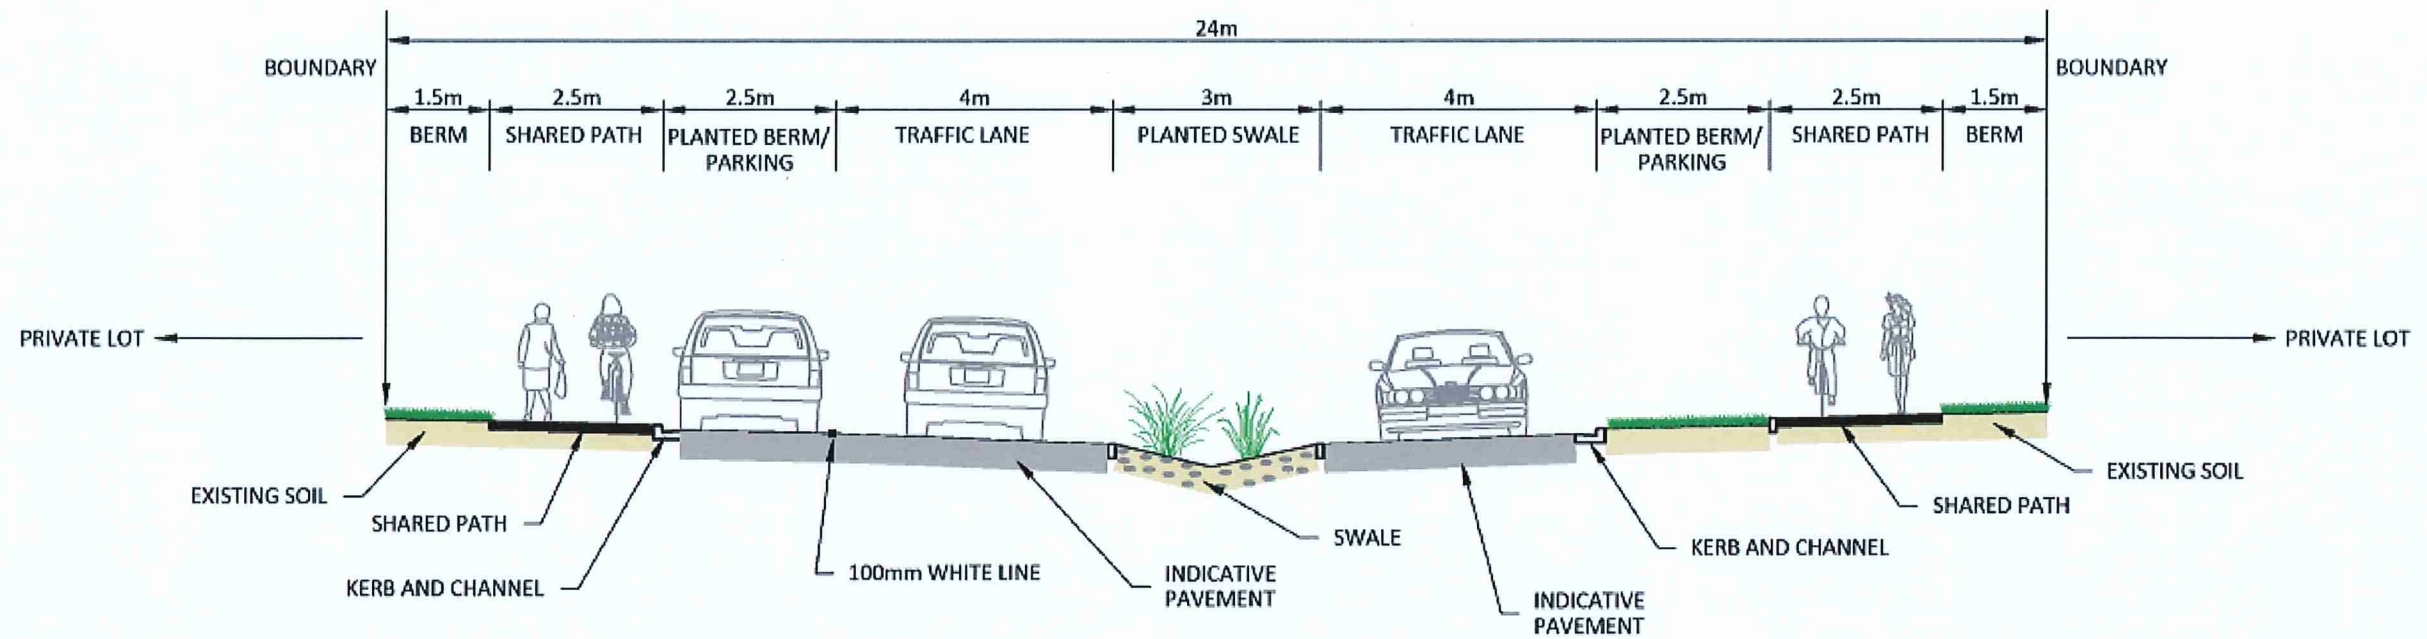

TYPICAL CROSS SECTION THROUGH COMMERCIAL / INDUSTRIAL ROAD 2

(1,000 < vpd < 4,000)

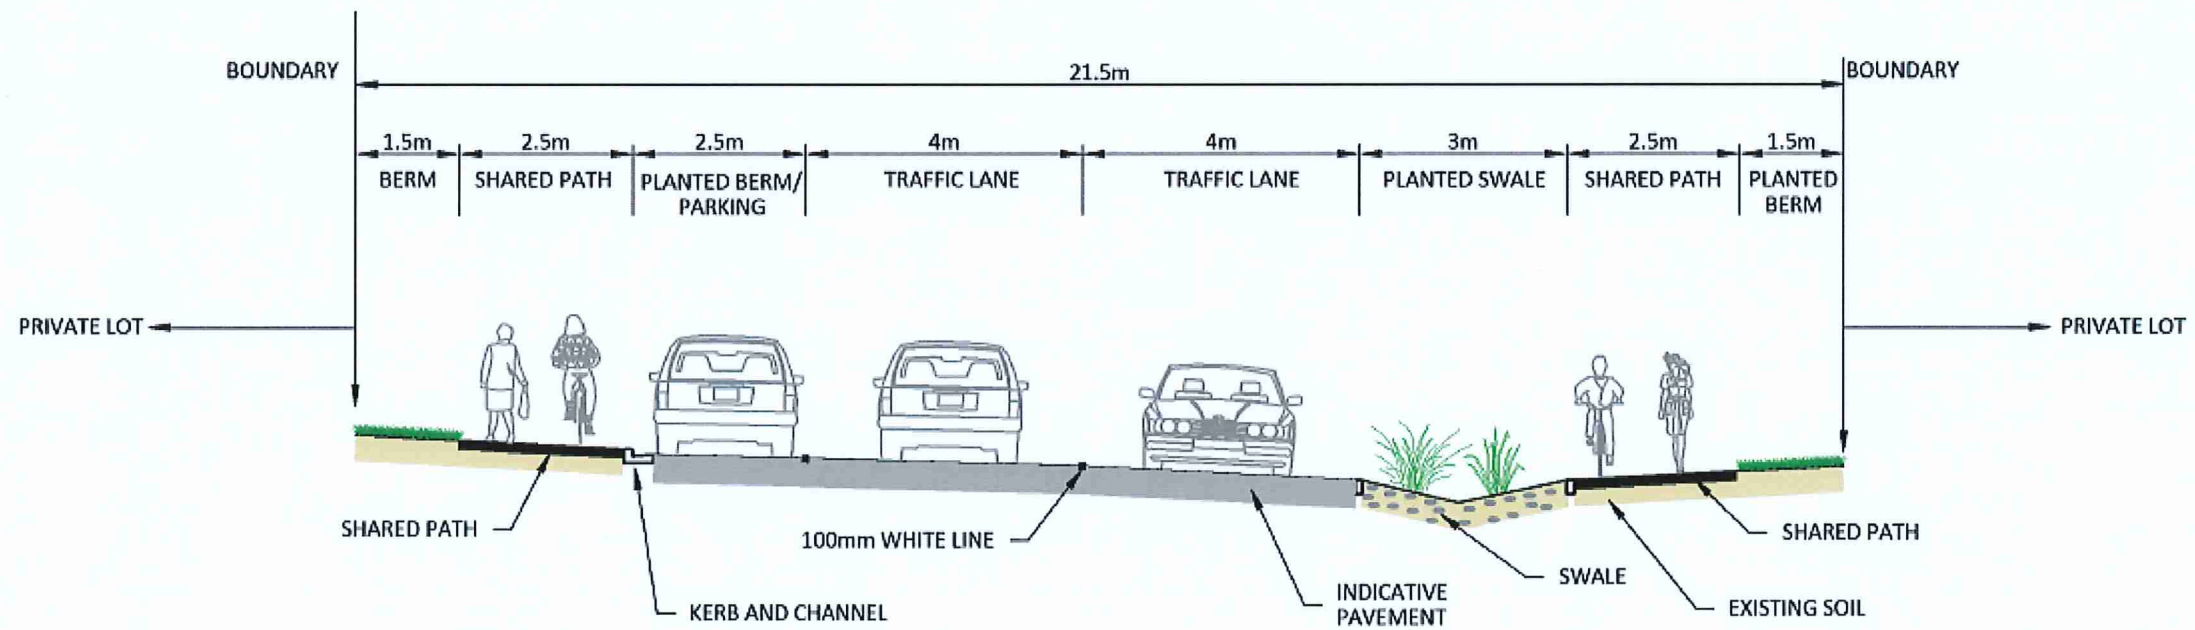

TYPICAL CROSS SECTION THROUGH COMMERCIAL / INDUSTRIAL ROAD 3

(500 < vpd < 2,500)


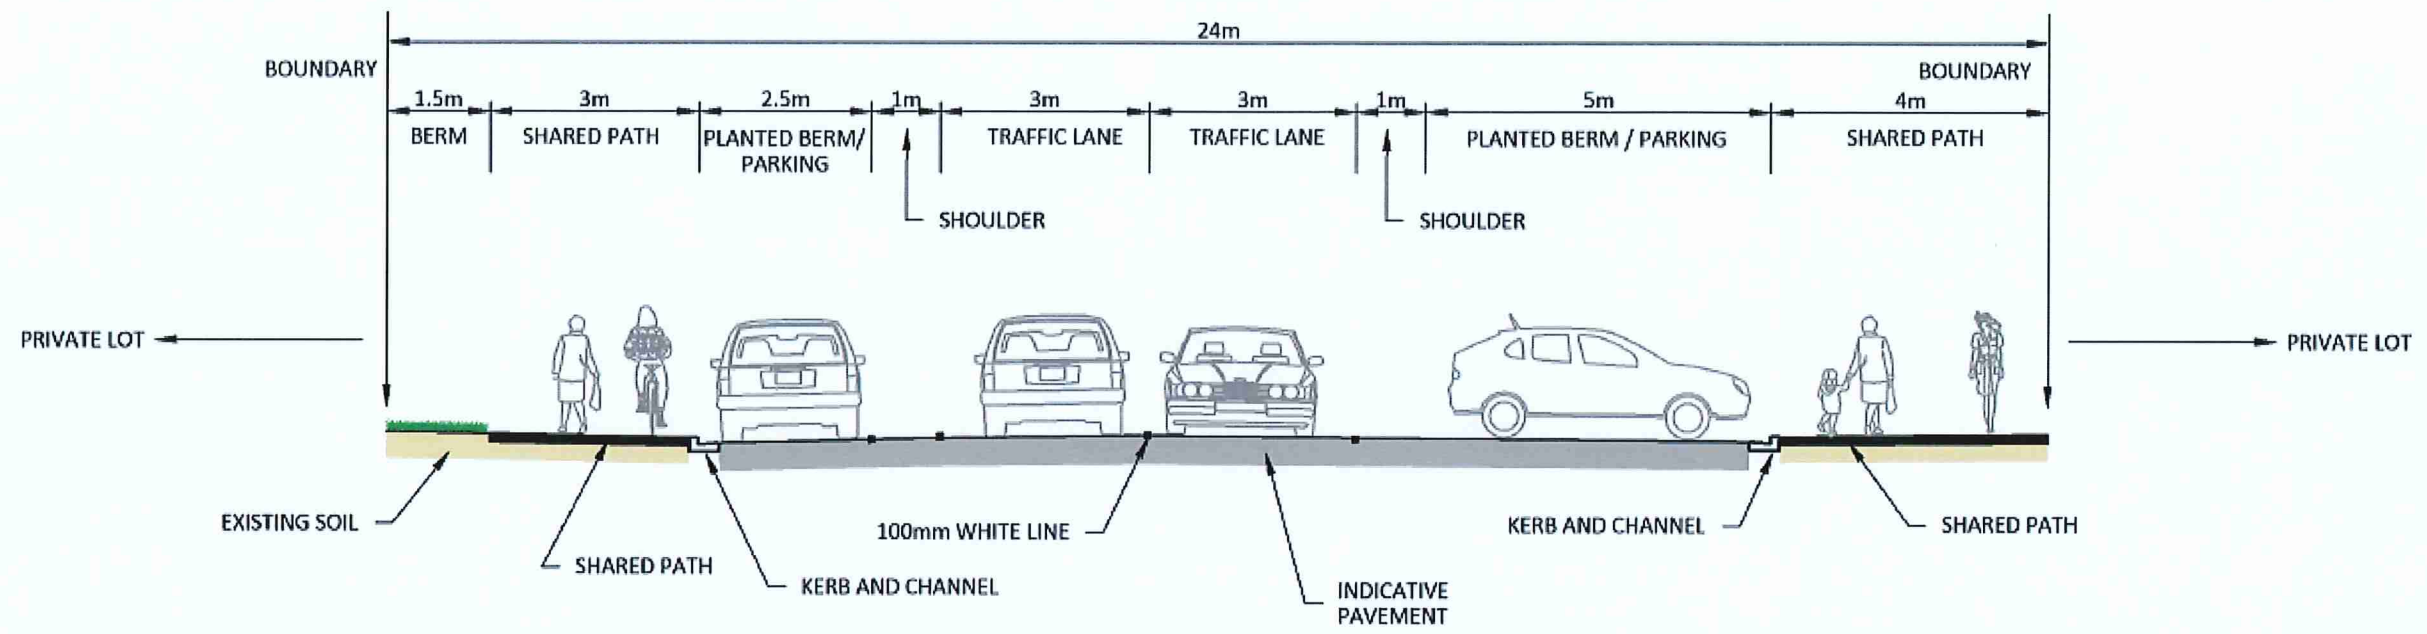


Figure 29B.11.5.15 – Ohinewai Structure Plan - Road cross sections – Local Roads (Residential Roads)


TYPICAL CROSS SECTION THROUGH RESIDENTIAL ROAD 1

(3,000 < vpd < 6,000)

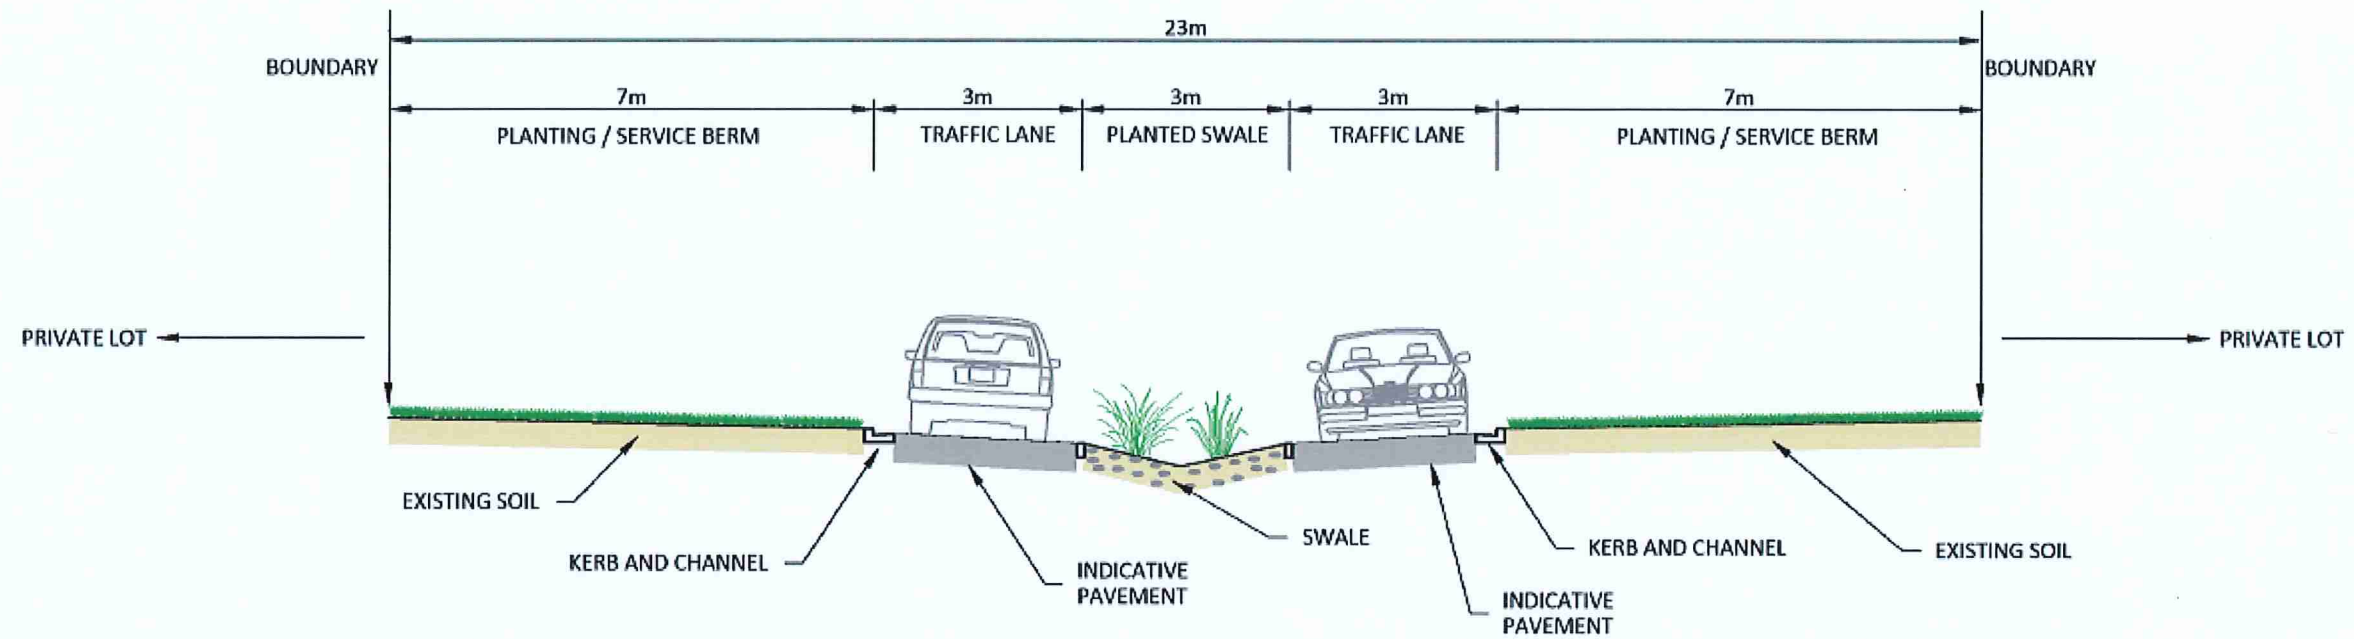


TYPICAL CROSS SECTION THROUGH RESIDENTIAL ROAD 2

(1,000 < vpd < 4,000)

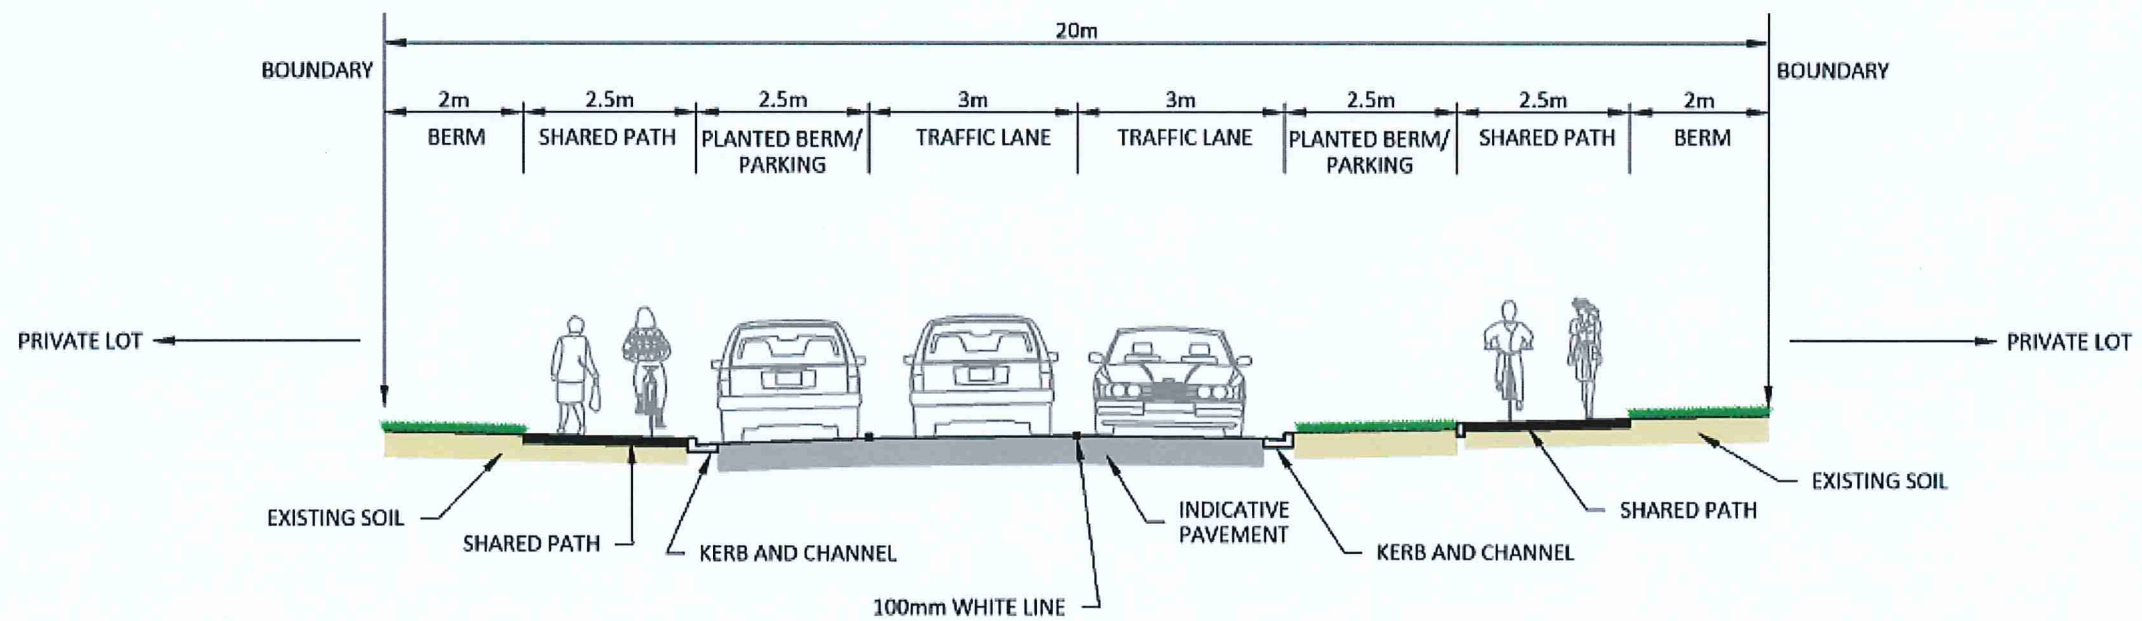

TYPICAL CROSS SECTION THROUGH RESIDENTIAL ROAD 3

(vpd < 1,000)

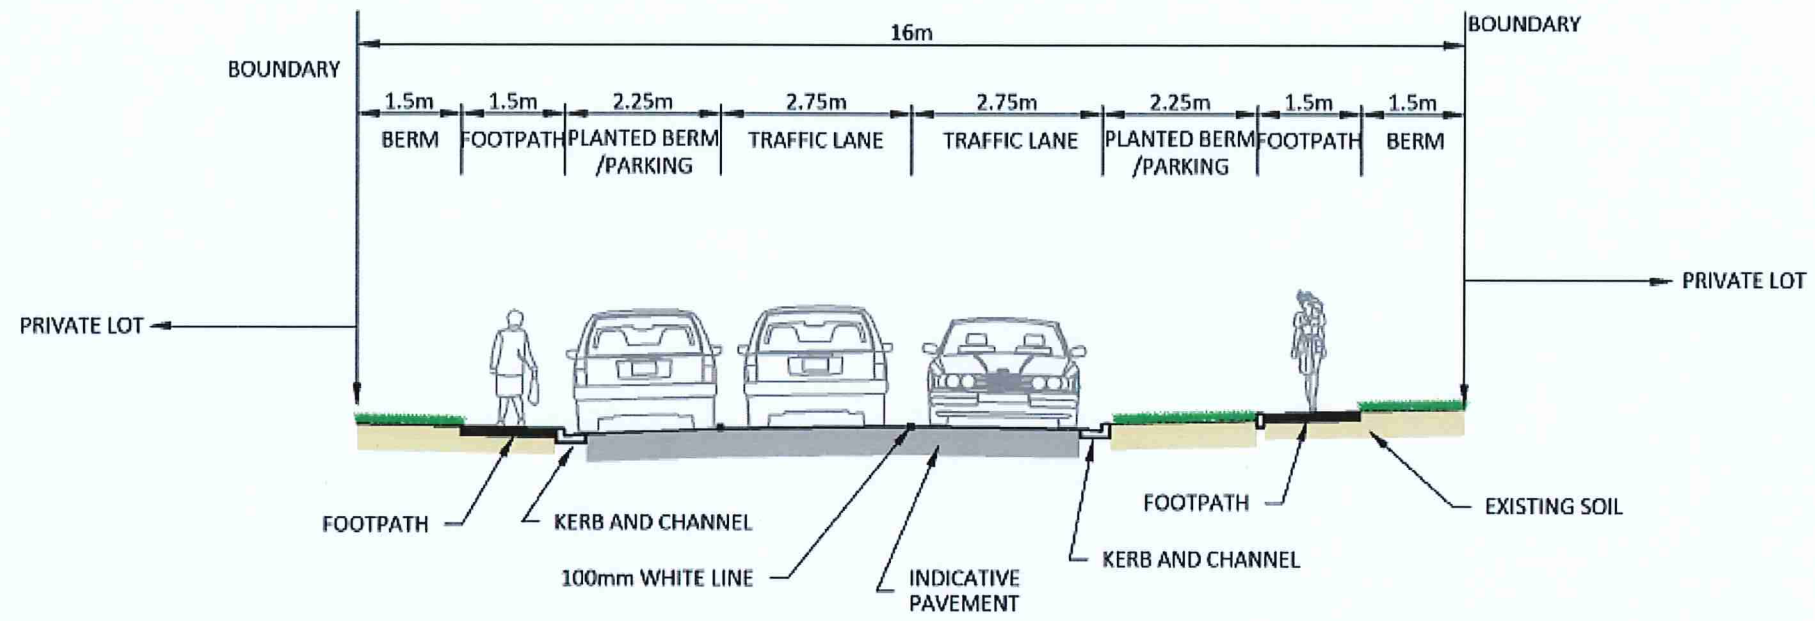

Working Version 30/10/2020