

Figure 1 Appendix 4 Road Widening

25 February 201C
Decision

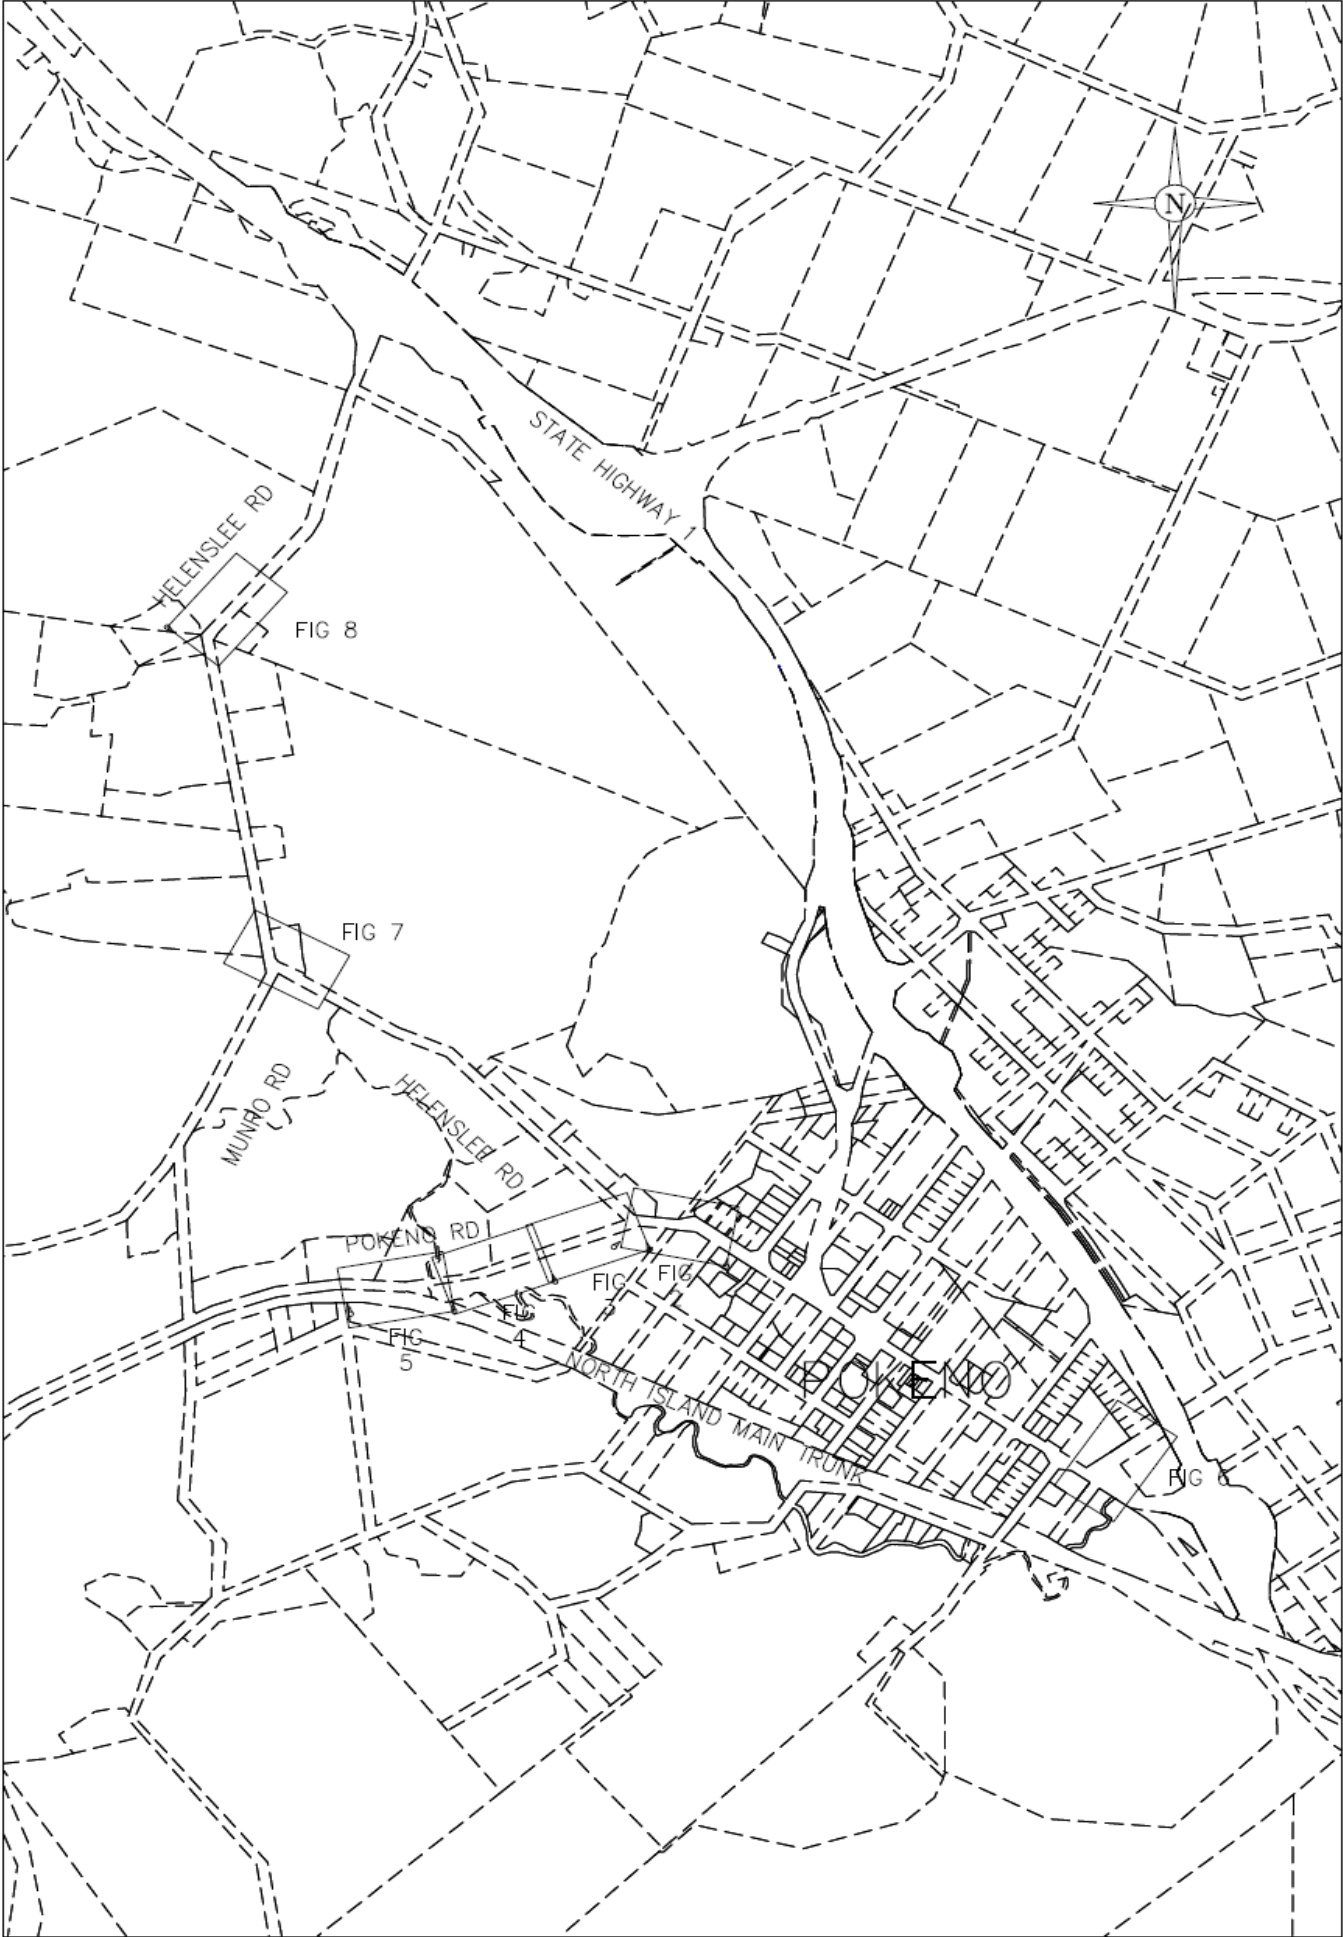


Figure 2 Appendix 4 Road Widening

25 February 2010
Decision

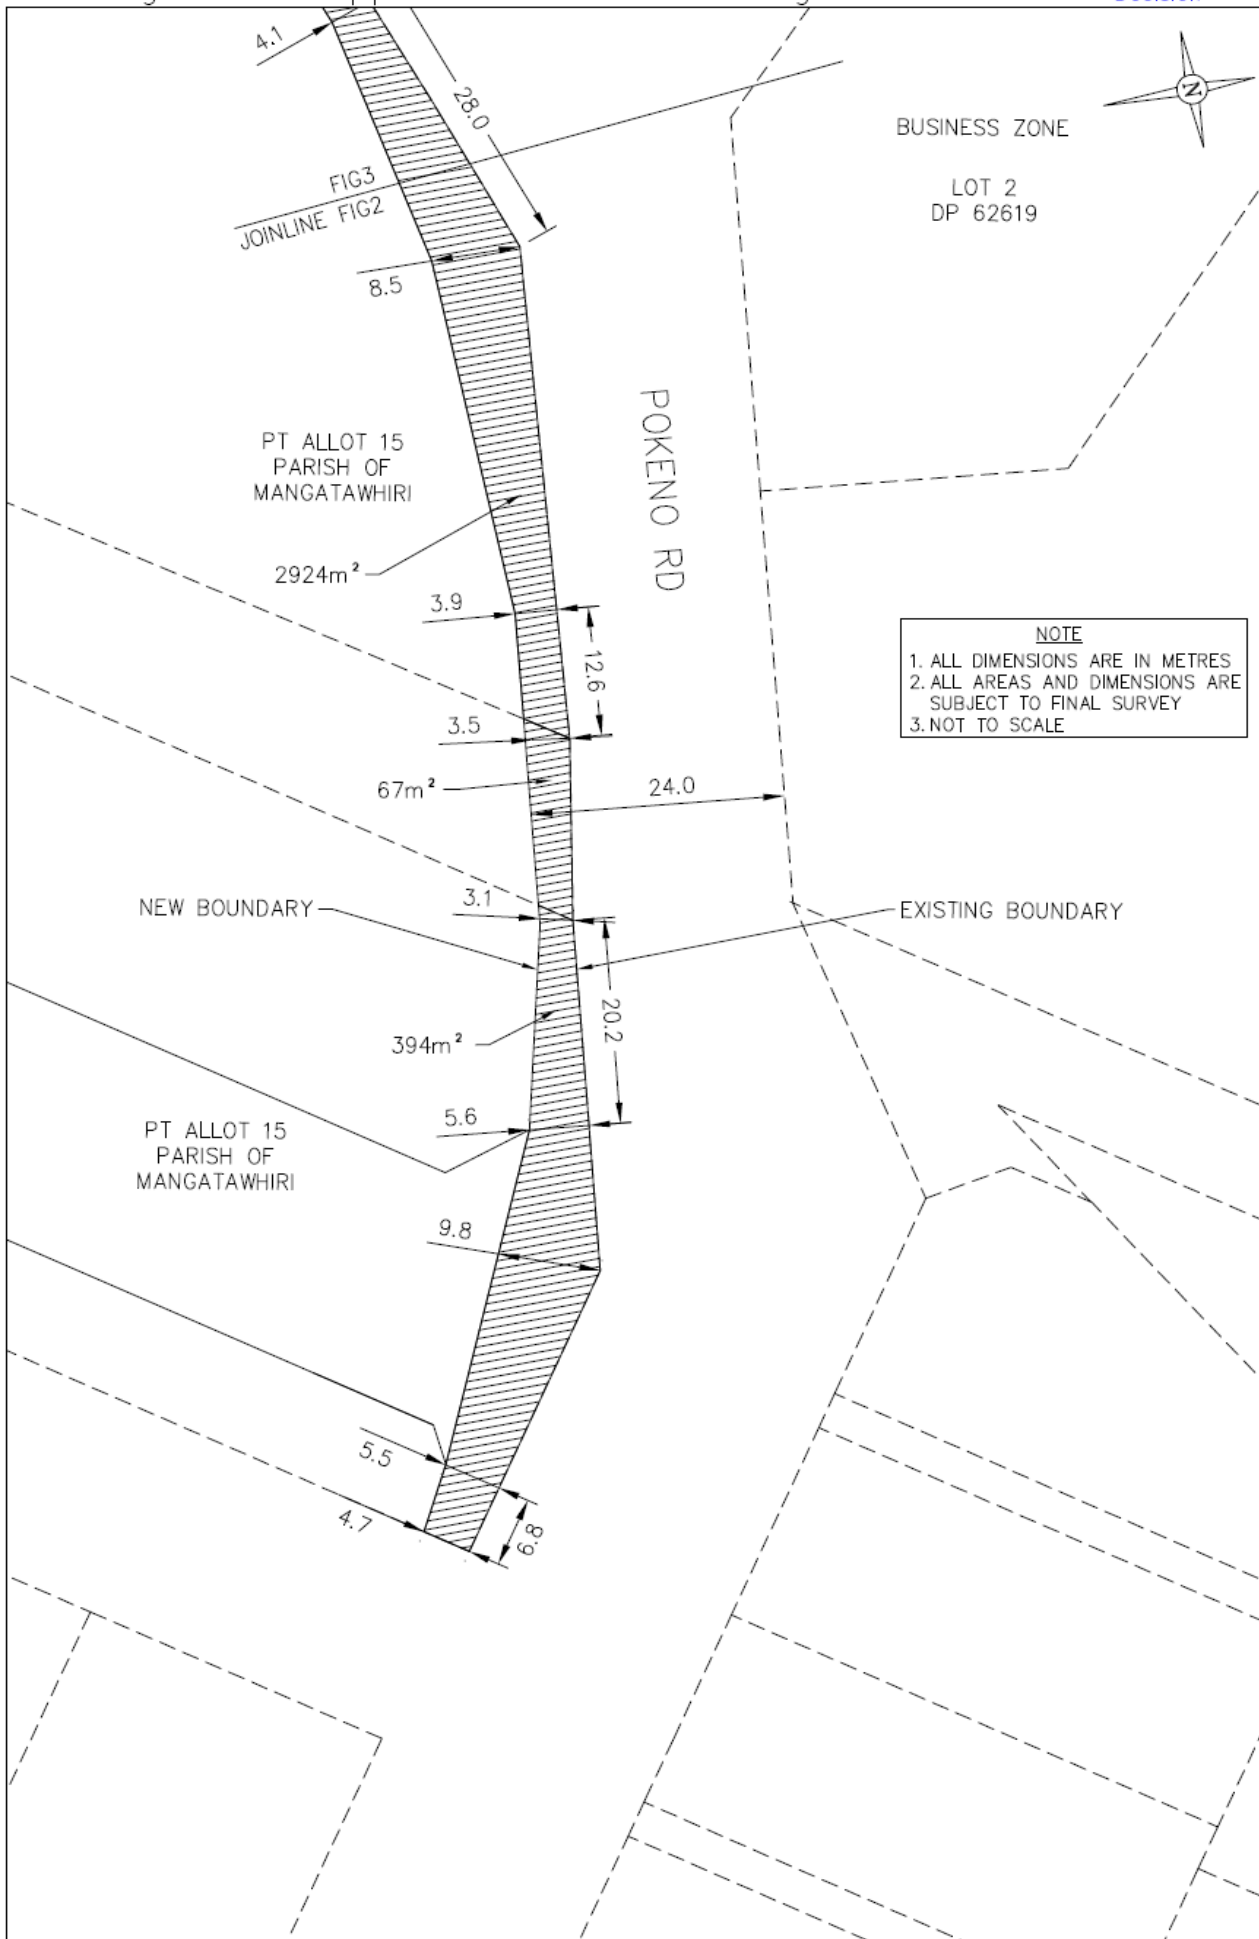


Figure 3 Appendix 4 Road Widening

25 February 2010
Decision

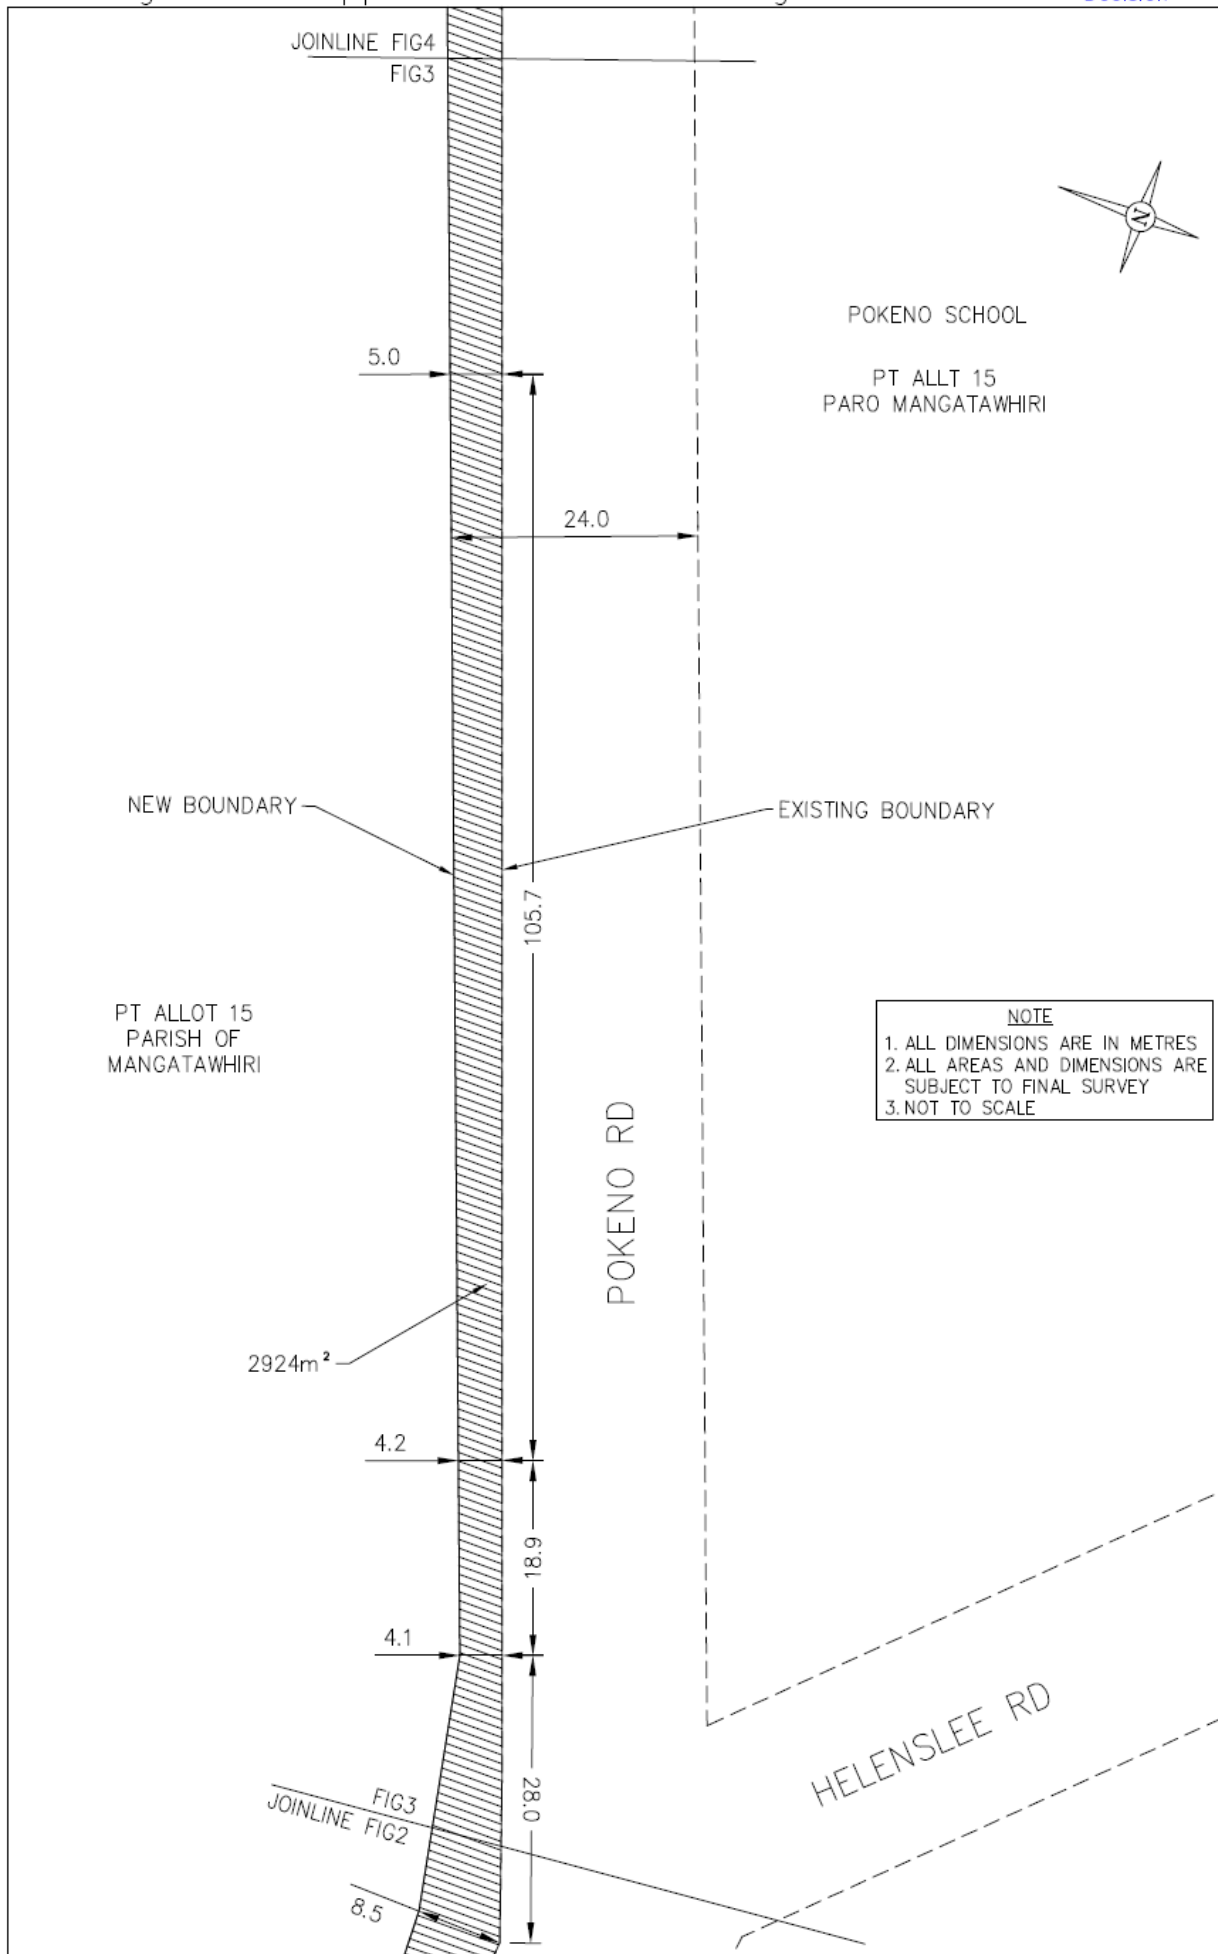


Figure 4 Appendix 4 Road Widening

25 February 2010
Decision

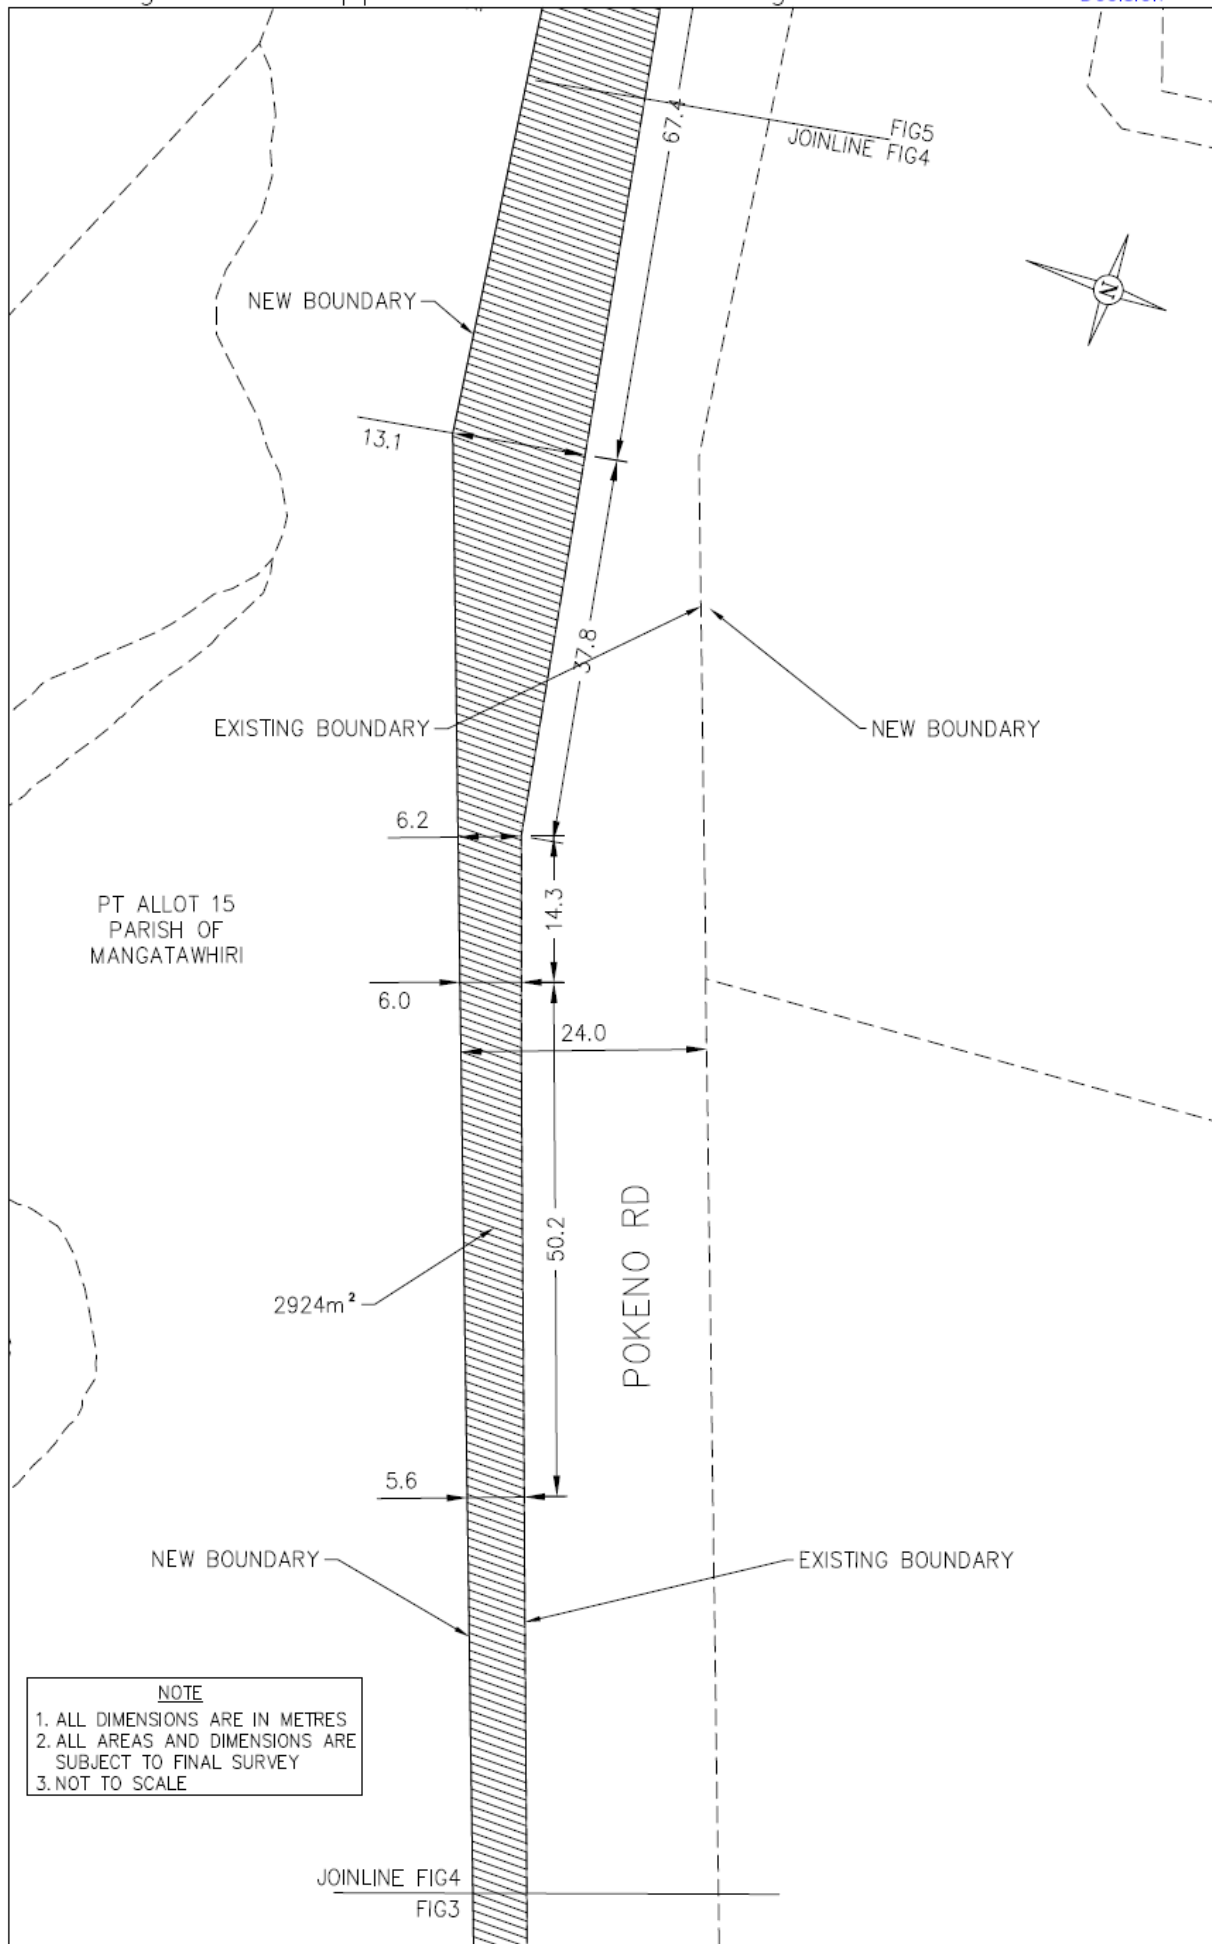


Figure 5 Appendix 4 Road Widening

25 February 2010
Decision



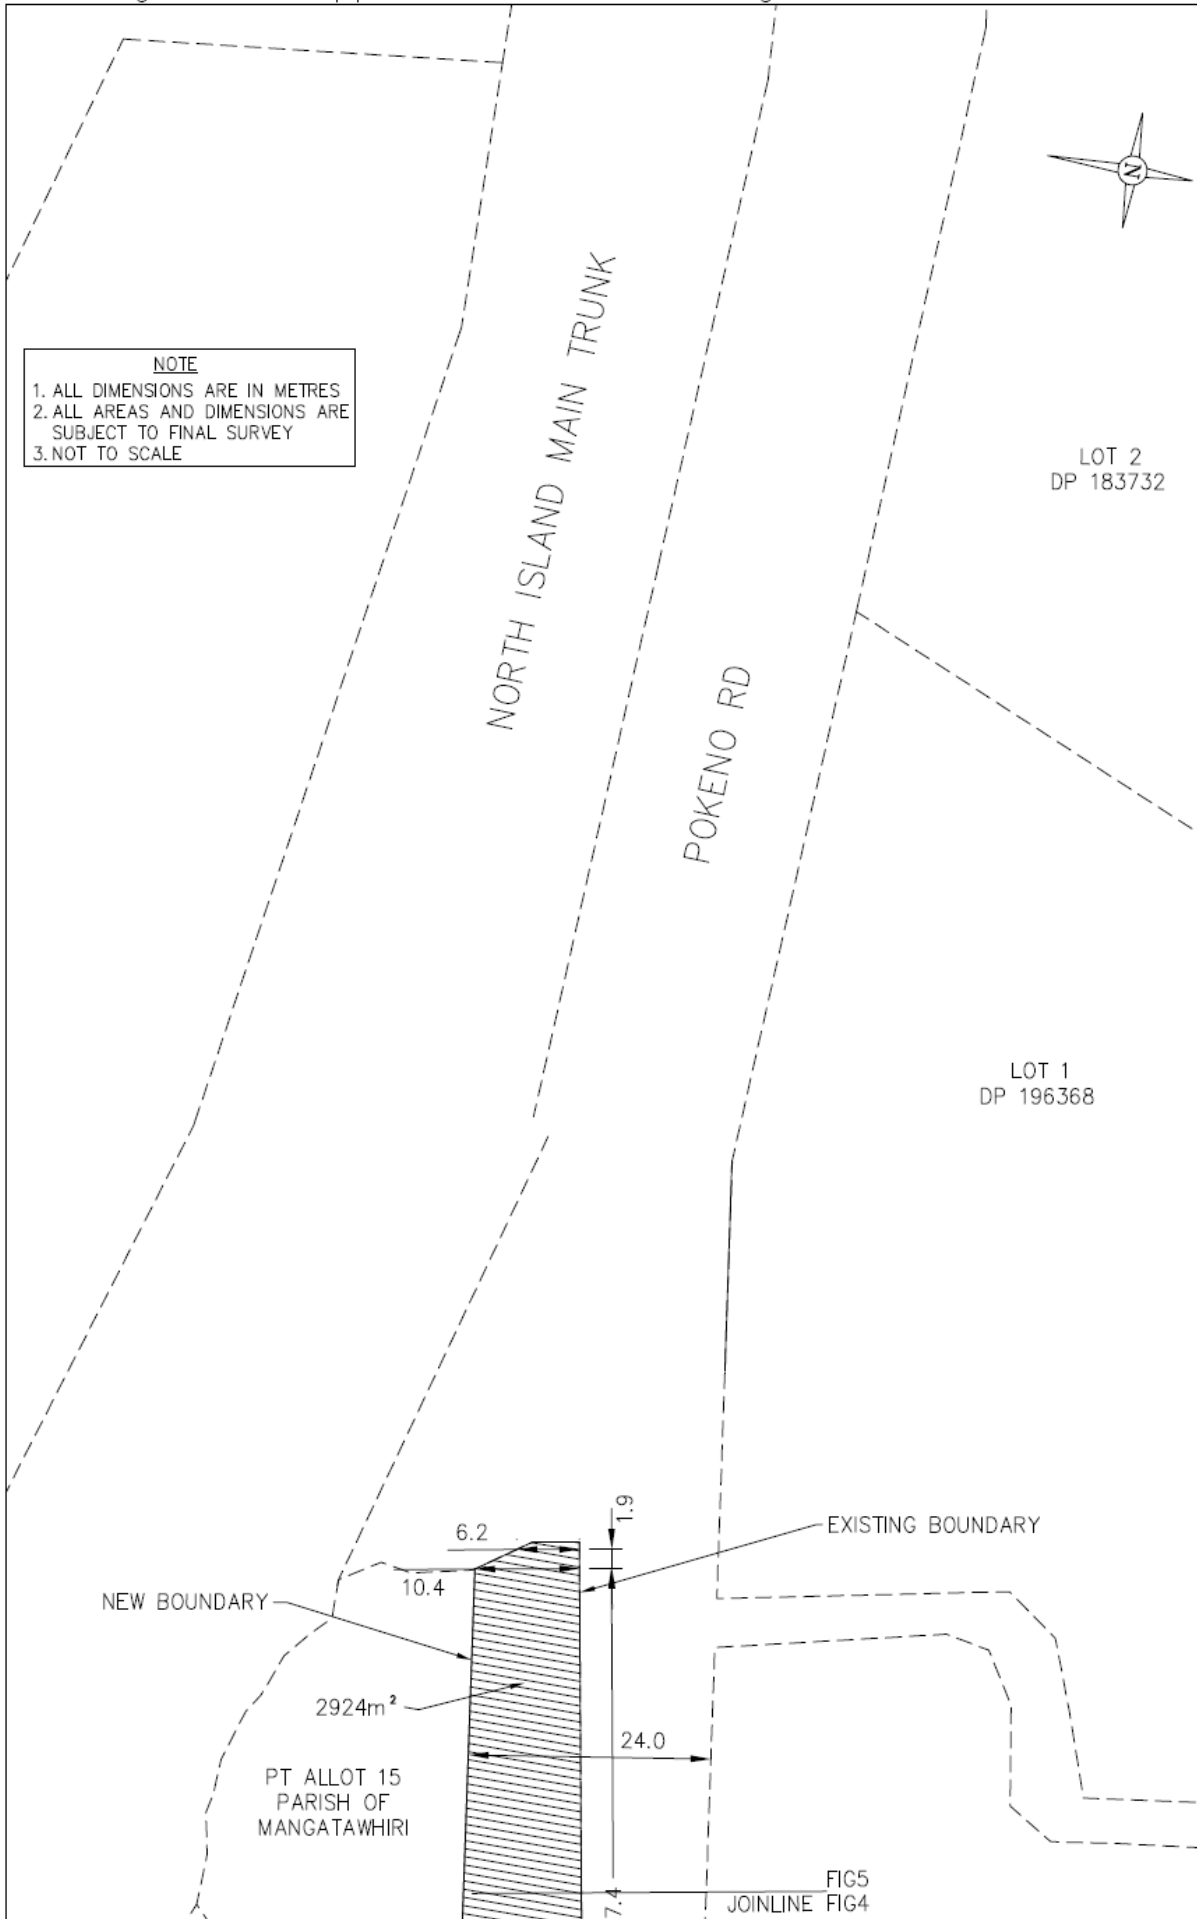


Figure 6 Appendix 4 Road Widening

25 February 2010
Decision

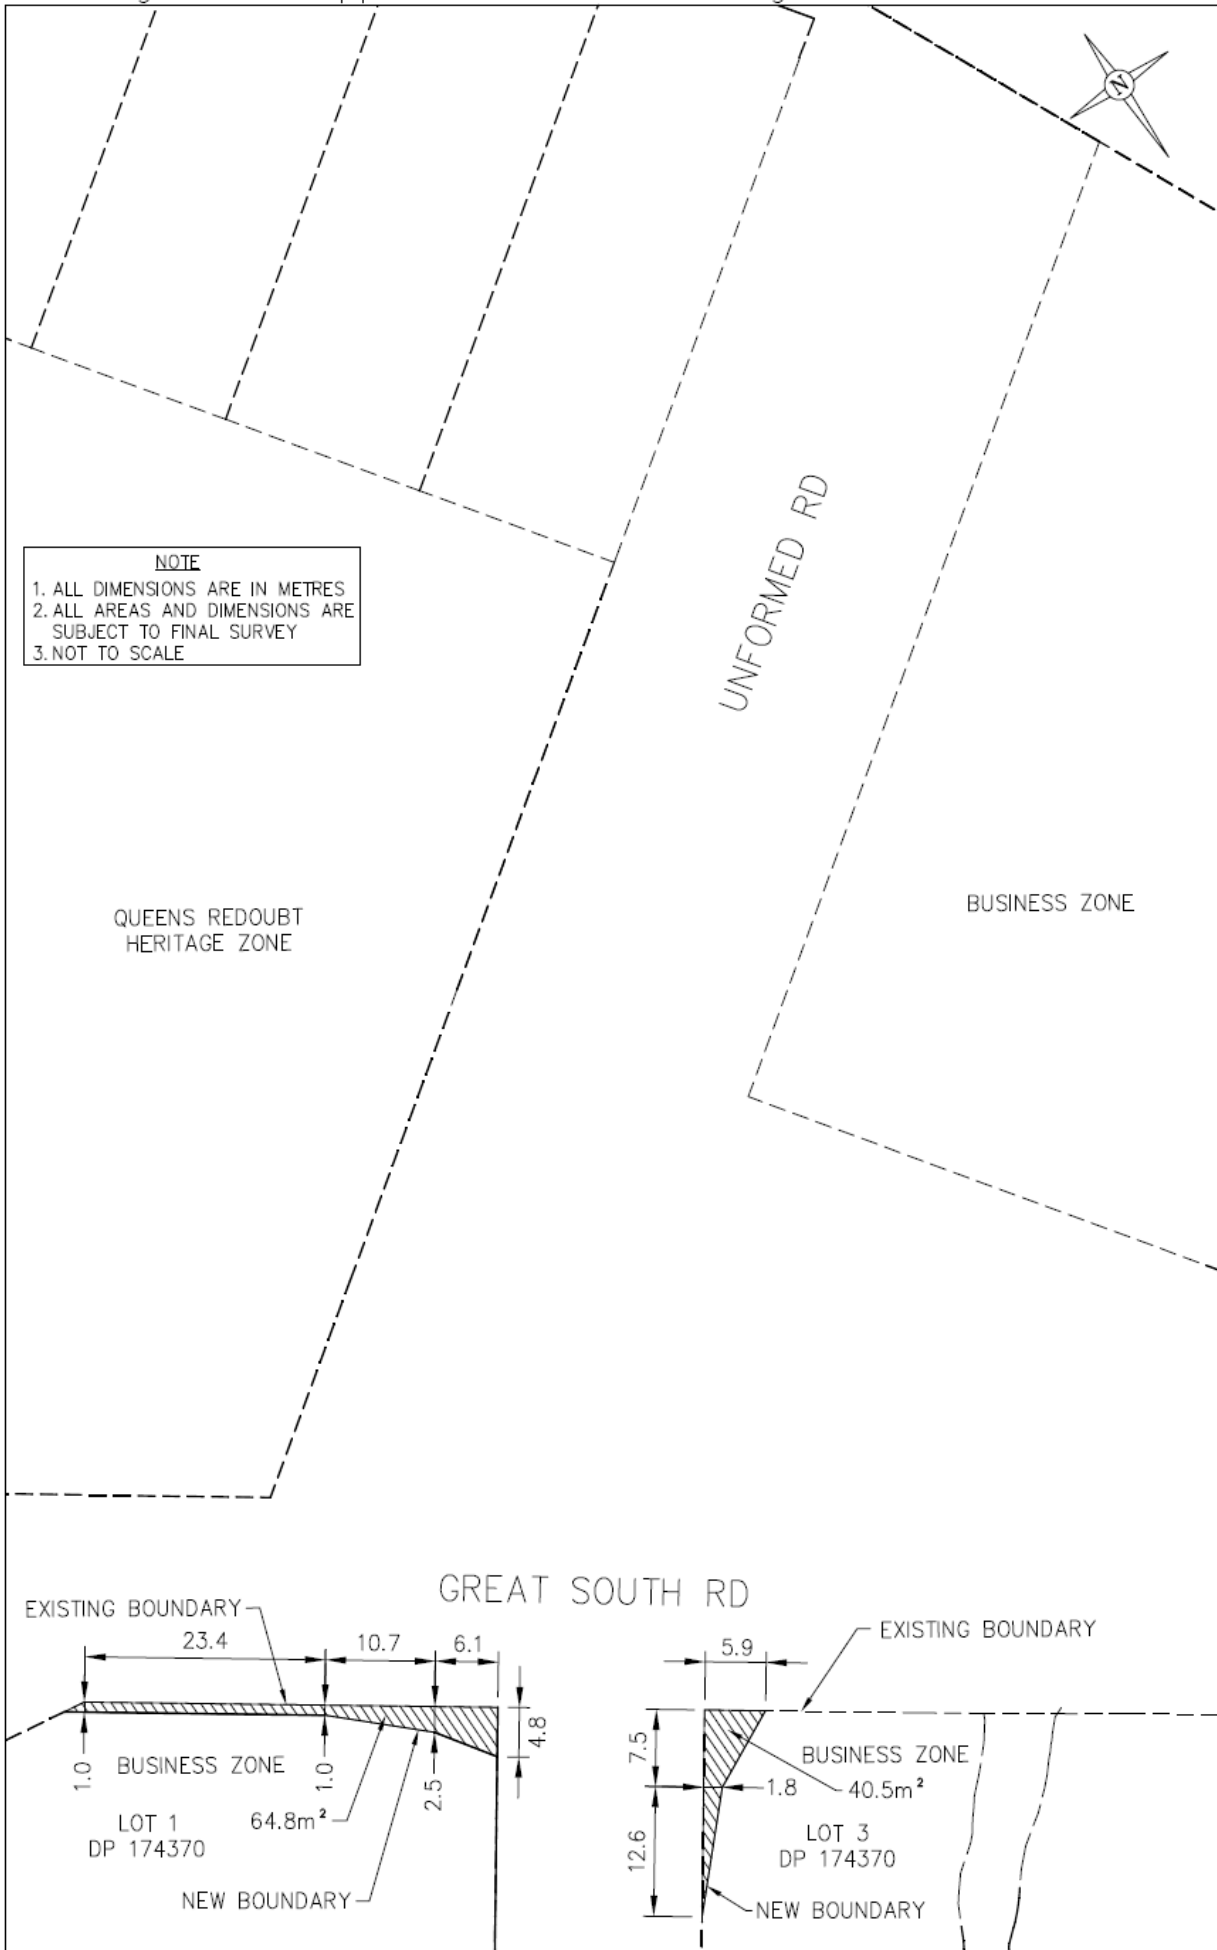

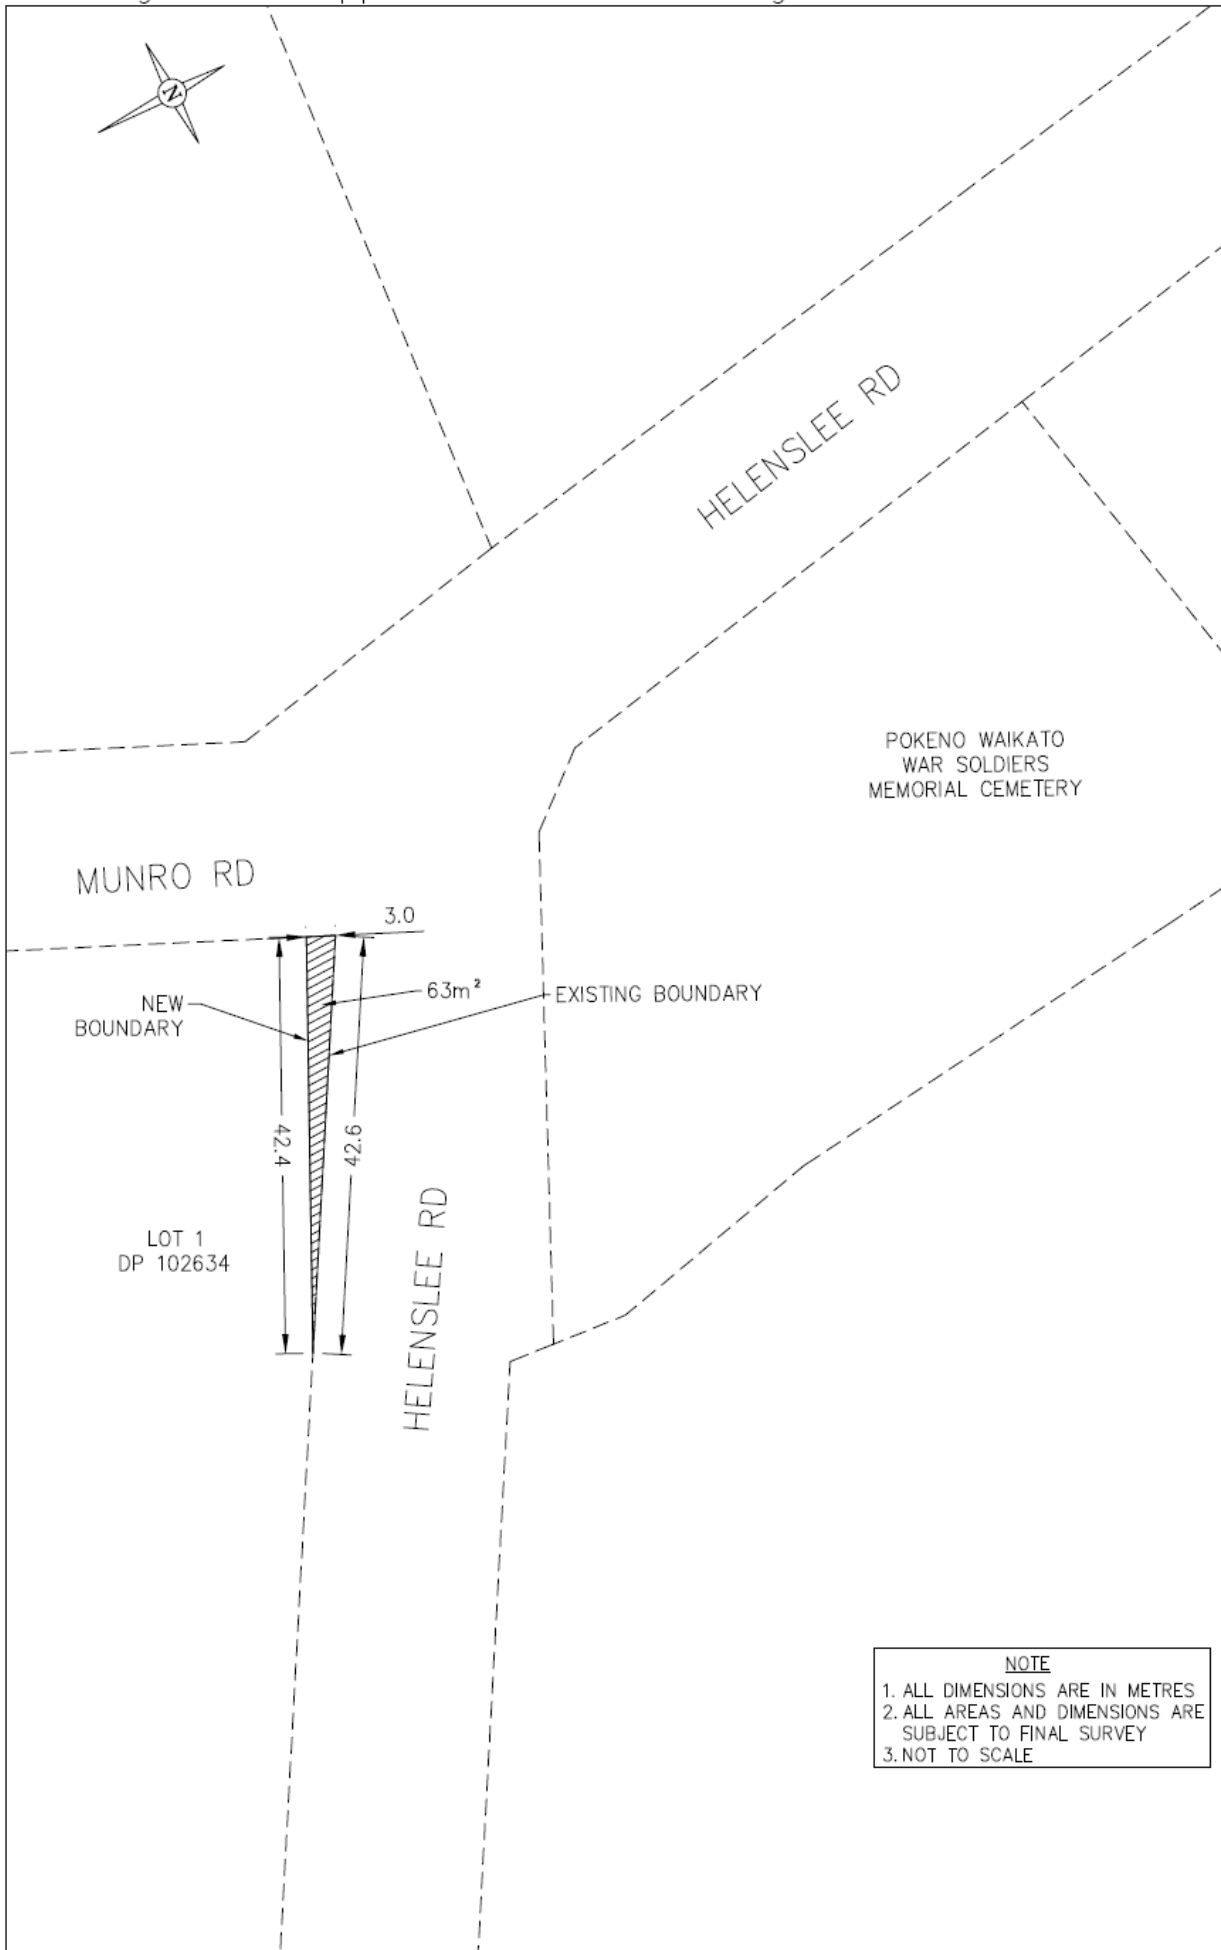

NOTE
1. ALL DIMENSIONS ARE IN METRES
2. ALL AREAS AND DIMENSIONS ARE SUBJECT TO FINAL SURVEY
3. NOT TO SCALE

